


1 First Floor Plan
 A2 1/4" = 1'-0"

Square Footage Summary
 First Floor = 2,409 sq.ft.
 Existing Mezzanine = 237 sq.ft.
 New Second Floor = 940 sq.ft.
Total Renovated Area = 3,586 sq.ft.
(areas noted above do not include existing office space)

July 31, 2017



Preliminary Design
 Canadian Mental Health Association
 Youth Centre Renovation
 134 Anne Street
 Barrie, Ontario
 First Floor Plan

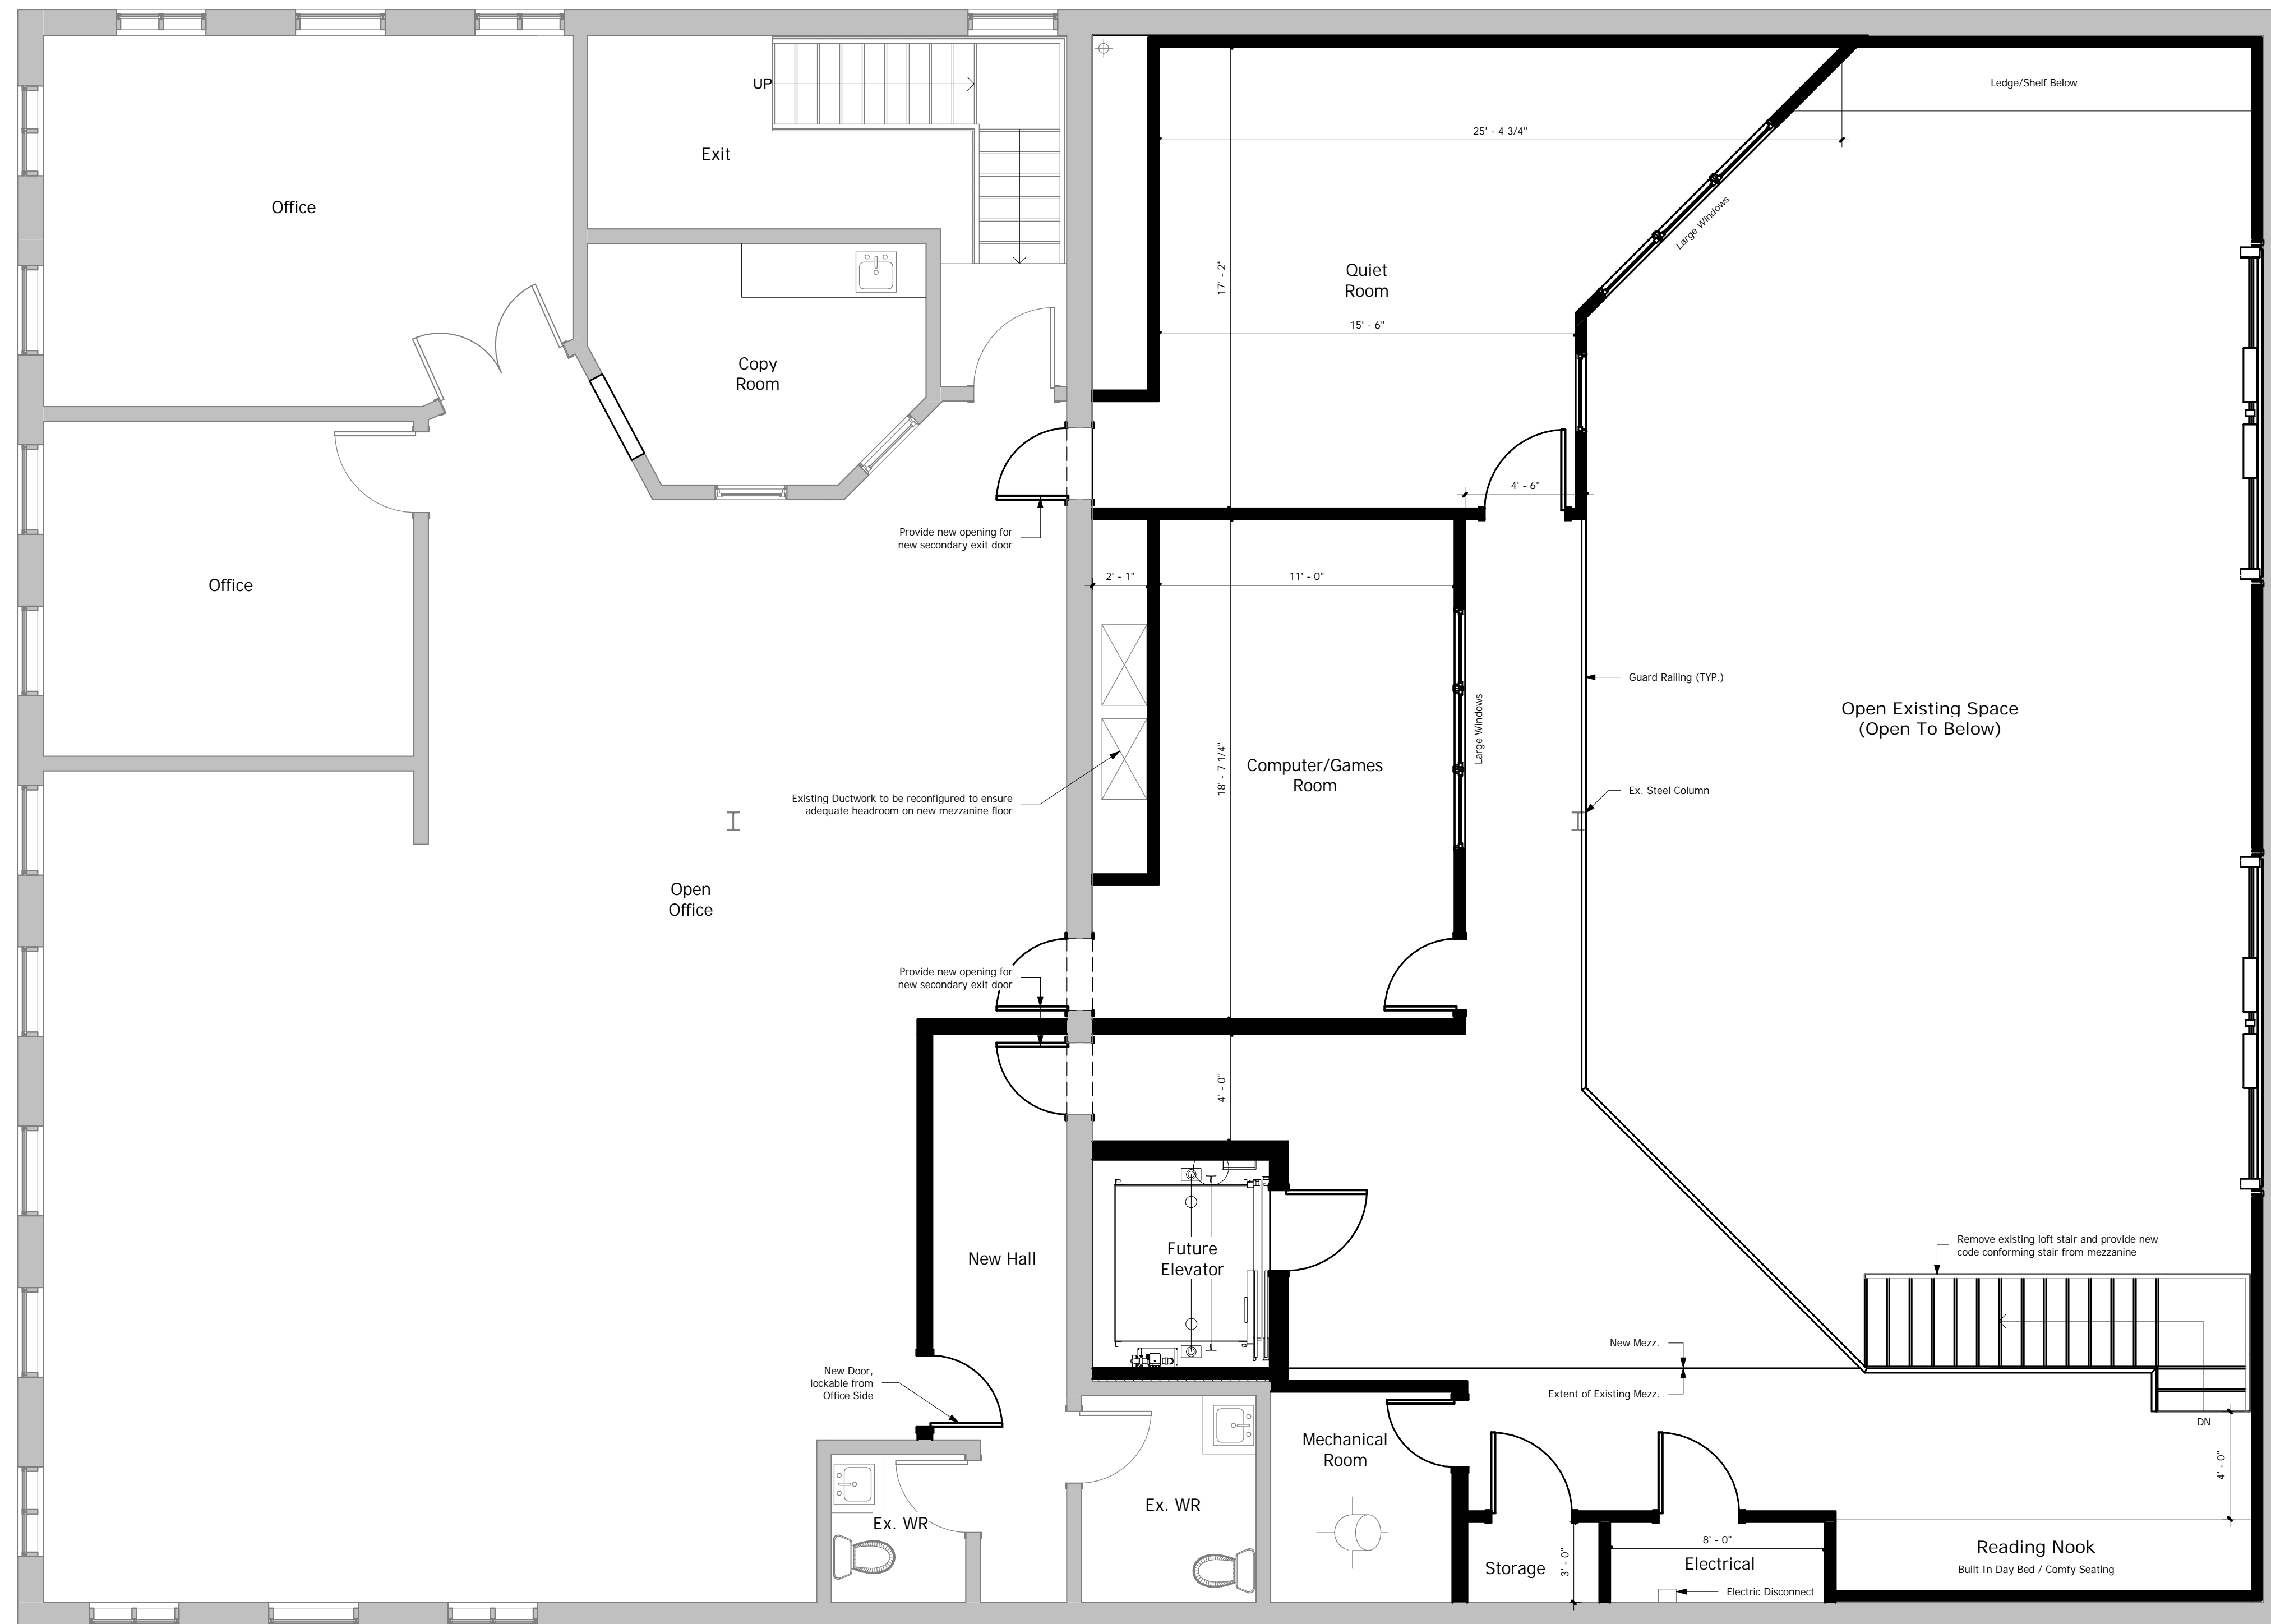

1 Second Floor Plan
A3 1/4" = 1'-0"

Square Footage Summary
 First Floor = 2,409 sq. ft.
 Existing Mezzanine = 237 sq. ft.
 New Second Floor = 940 sq. ft.
Total Renovated Area = 3,586 sq. ft.
(areas noted above do not include existing office space)

July 31, 2017